


Planview / Bookcase

Scale: 1/2" = 1'0"

Linton Cabinet Shop, Inc.  
 204 Abrecht Place  
 Frederick, MD 21701

Client Name: Mr. and Mrs. John Doe	Job Number: 0000
Date: 01/01/04	Sheet: Sheet 1 of 7

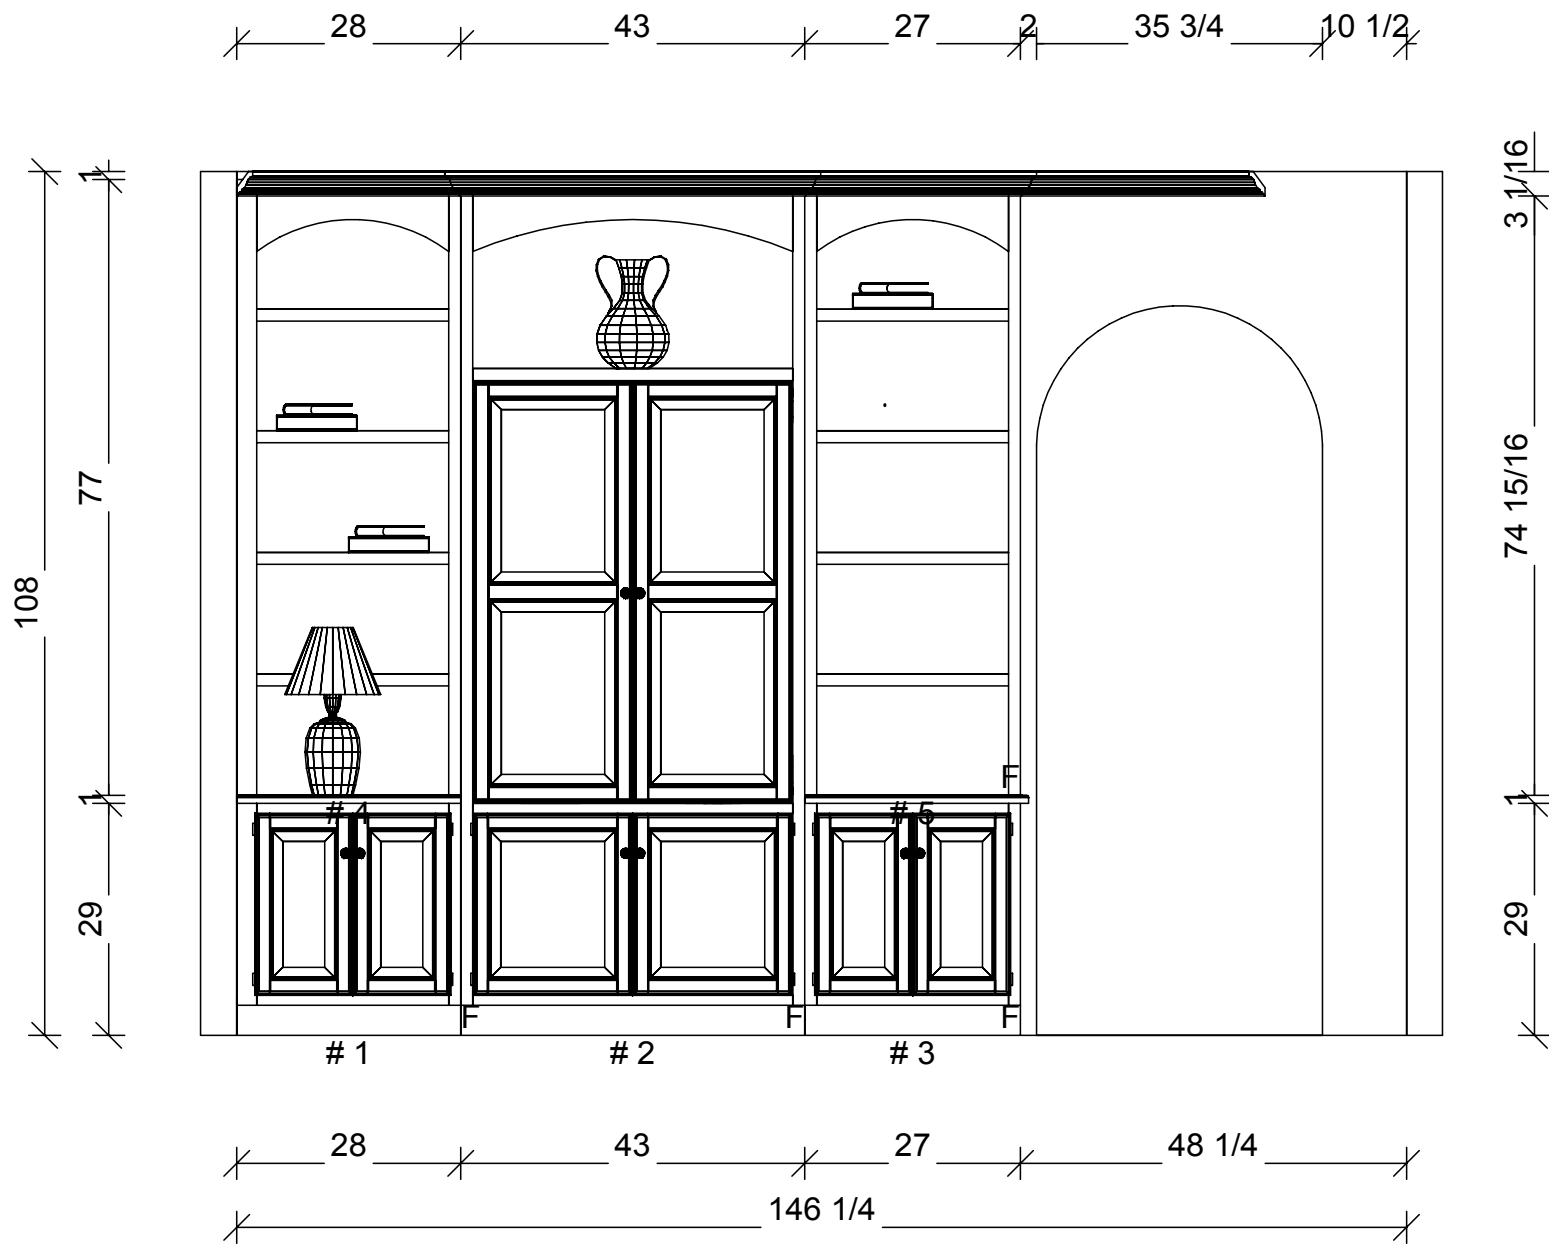


Front Elevation / Bookcase

Scale: 1/2" = 1'0"

Linton Cabinet Shop, Inc.  
 204 Abrecht Place  
 Frederick, MD 21701

Client Name: Mr. and Mrs. John Doe	Job Number: 0000
Date: 01/01/04	Sheet: Sheet 2 of 7

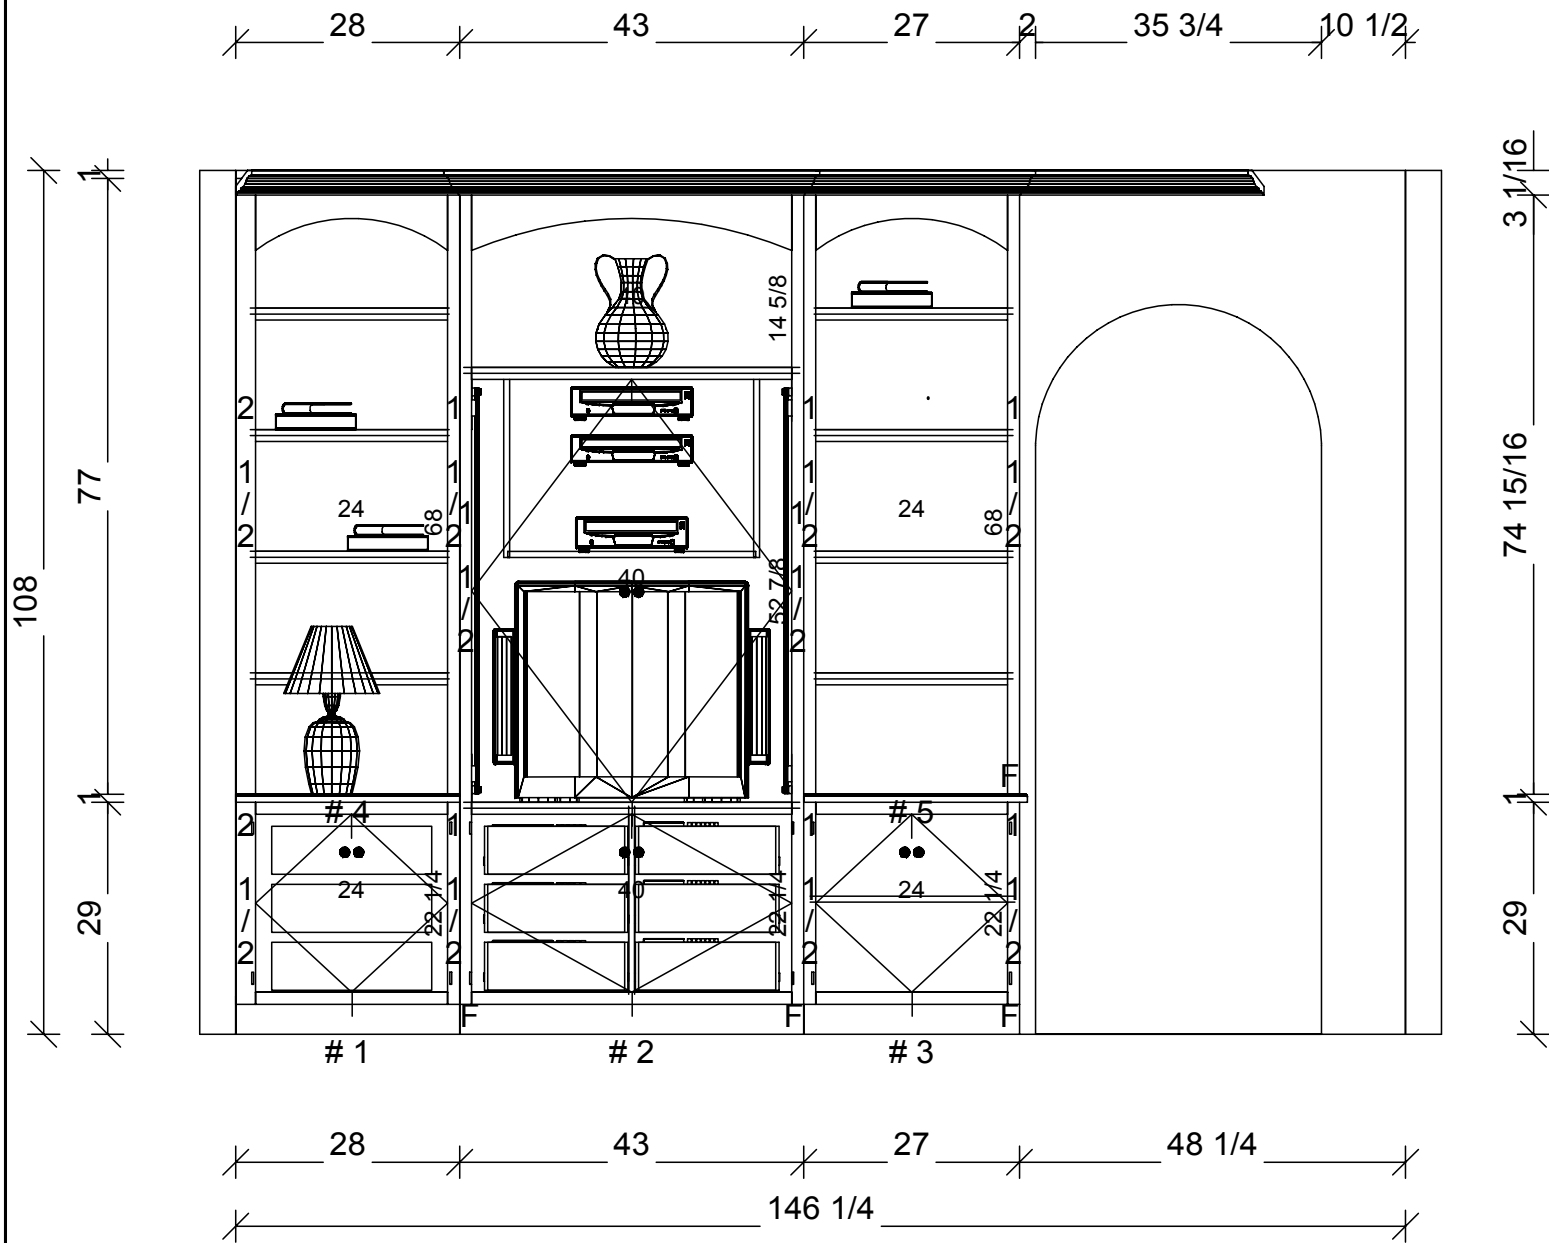

Front Elevation / Bookcase

Scale: 1/2" = 1'0"

Linton Cabinet Shop, Inc.  
 204 Abrecht Place  
 Frederick, MD 21701

Client Name: Mr. and Mrs. John Doe	Job Number: 0000
Date: 01/01/04	Sheet: Sheet 3 of 7



Linton Cabinet Shop, Inc.  
204 Abrecht Place  
Frederick, MD 21701

Client Name: Mr. and Mrs. John Doe	Job Number: 0000
Date: 01/01/04	Sheet: Sheet 4 of 7




Linton Cabinet Shop, Inc.  
204 Abrecht Place  
Frederick, MD 21701

Client Name: Mr. and Mrs. John Doe	Job Number: 0000
Date: 01/01/04	Sheet: Sheet 5 of 7





Linton Cabinet Shop, Inc.  
204 Abrecht Place  
Frederick, MD 21701

Client Name: Mr. and Mrs. John Doe	Job Number: 0000
Date: 01/01/04	Sheet: Sheet 6 of 7

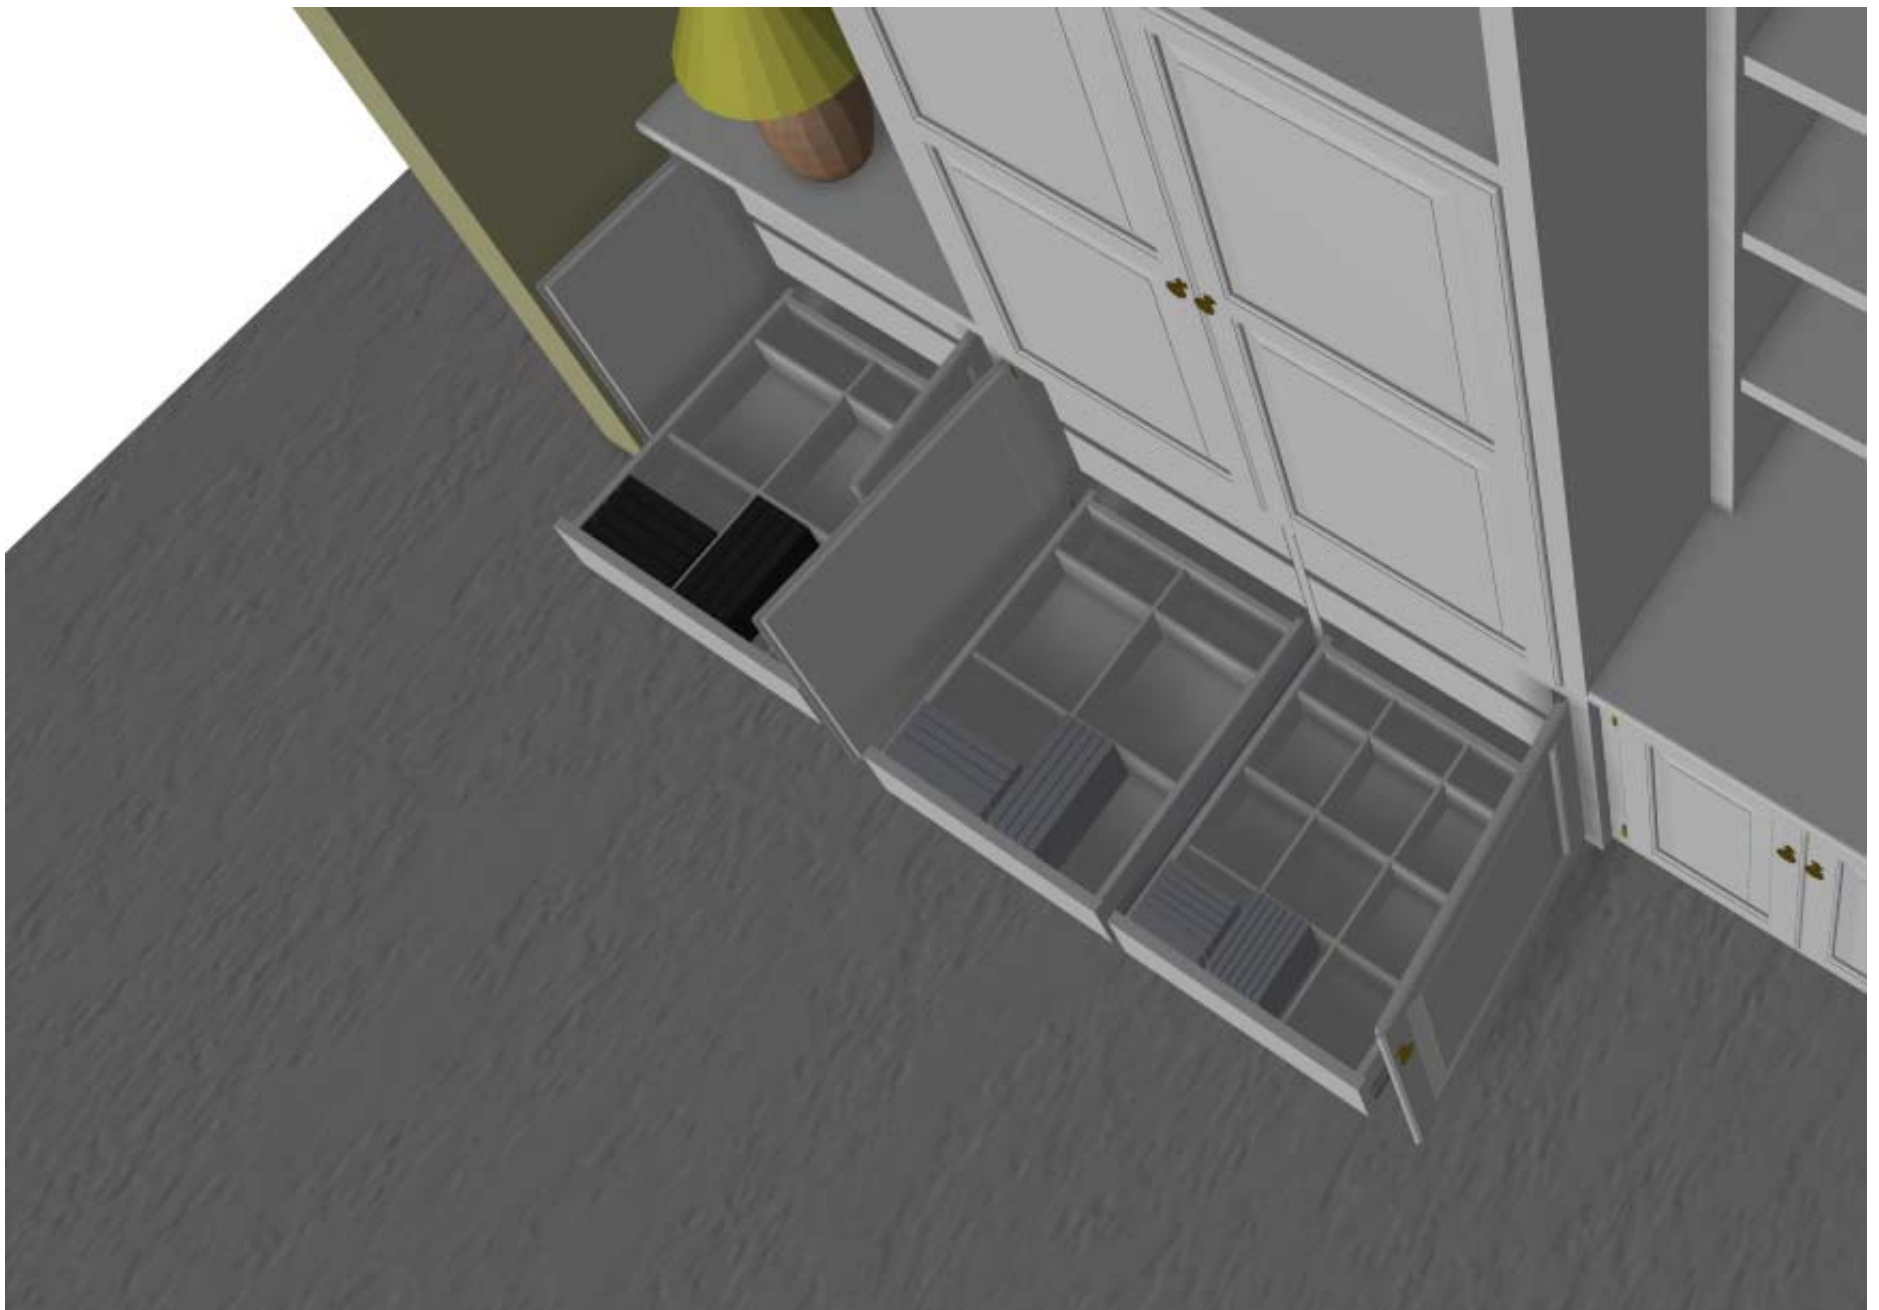



Linton Cabinet Shop, Inc.  
204 Abrecht Place  
Frederick, MD 21701

Client Name: Mr. and Mrs. John Doe	Job Number: 0000
Date: 01/01/04	Sheet: Sheet 7 of 7

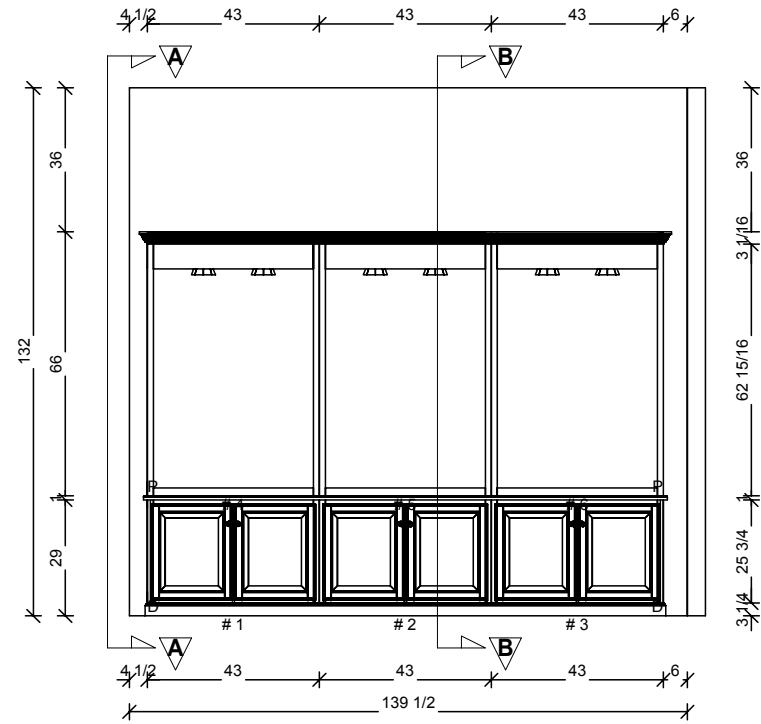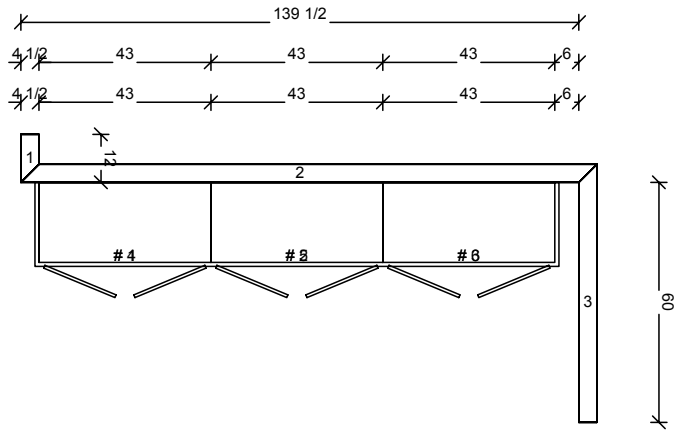

20

20

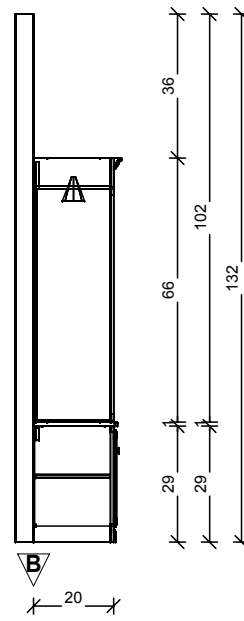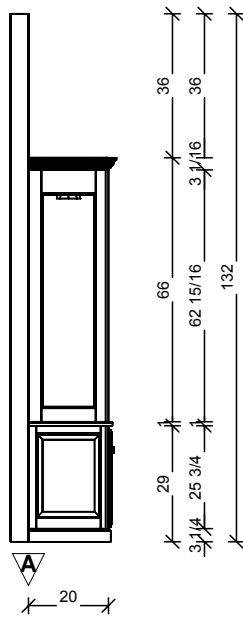

Linton Cabinet Shop, Inc.  
204 Abrecht Place  
Frederick, MD 21701

Client Name: Mr. and Mrs. John Doe	Job Number: 0000
Date: 01/01/04	Sheet: Sheet 1 of 3



Linton Cabinet Shop, Inc.  
204 Abrecht Place  
Frederick, MD 21701

Client Name: Mr. and Mrs. John Doe	Job Number: 0000
Date: 01/01/04	Sheet: Sheet 2 of 3



Linton Cabinet Shop, Inc.  
204 Abrecht Place  
Frederick, MD 21701

Client Name: Mr. and Mrs. John Doe	Job Number: 0000
Date: 01/01/04	Sheet: Sheet 3 of 3